


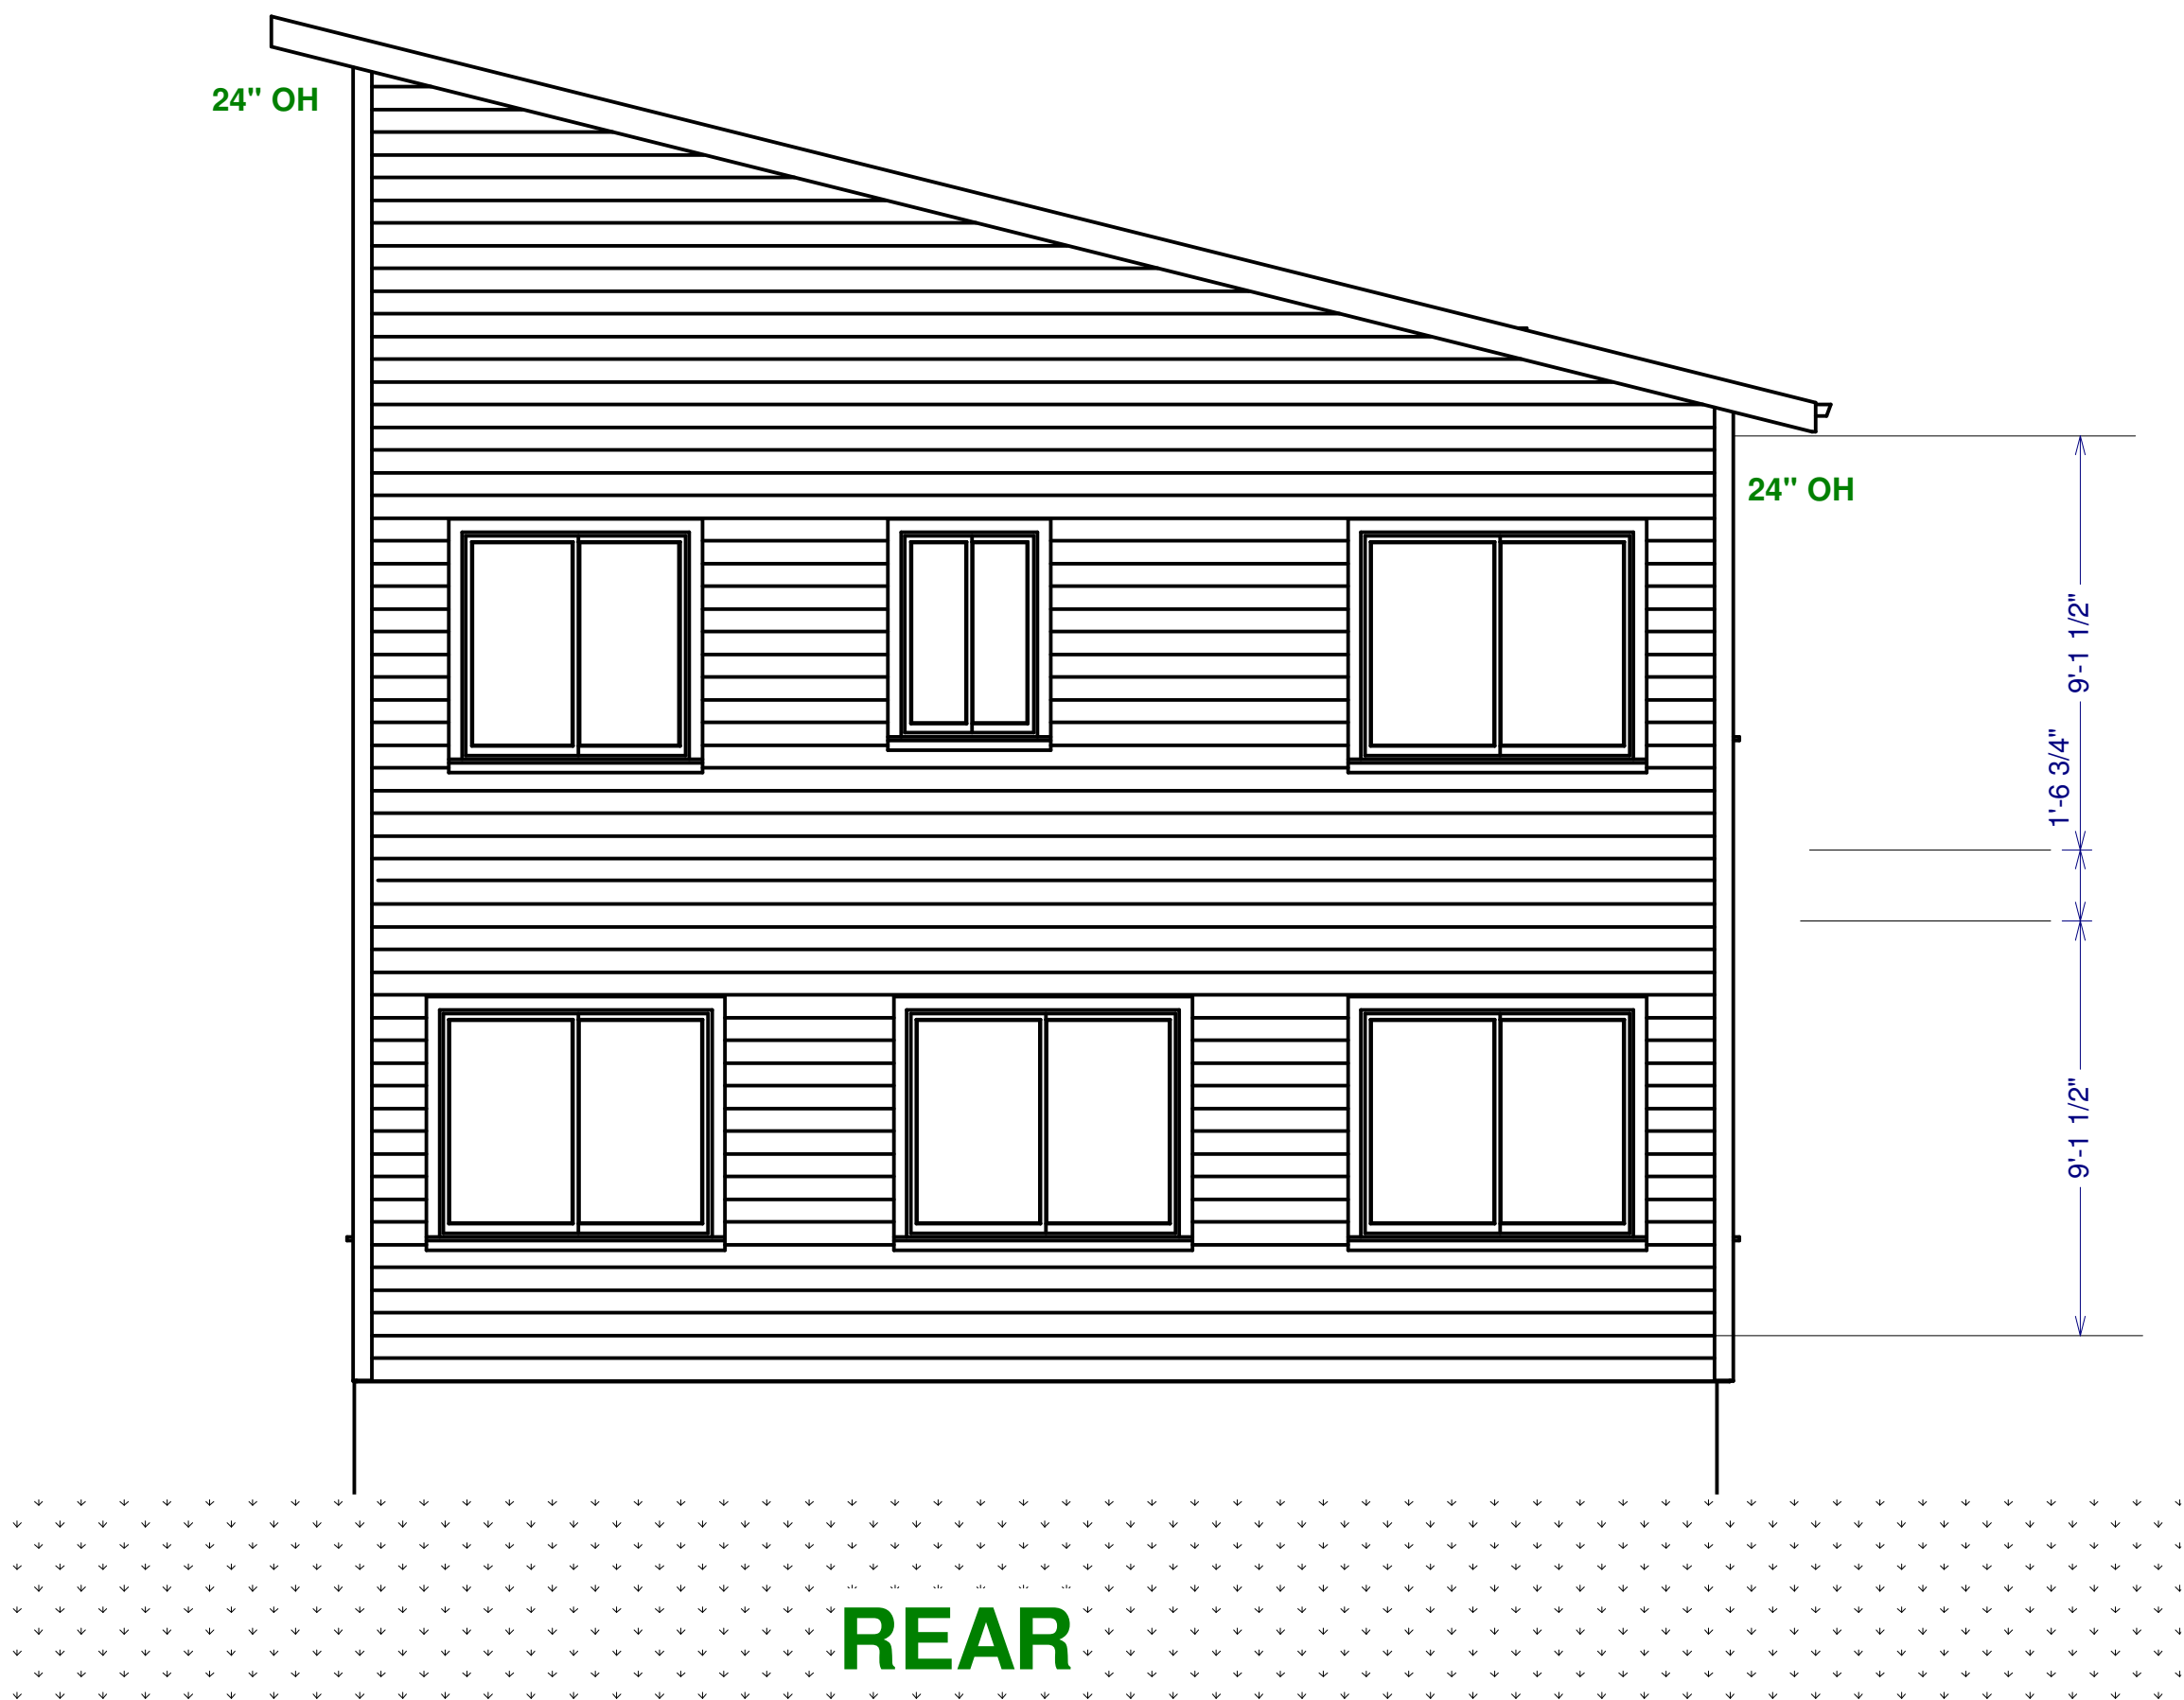

REAR




LEFT



FRONT

MAIN LEVEL 660 SQ FT
TERRACE LEVEL 660 SQ FT
TOTAL SQ FT--1320 SQ FT

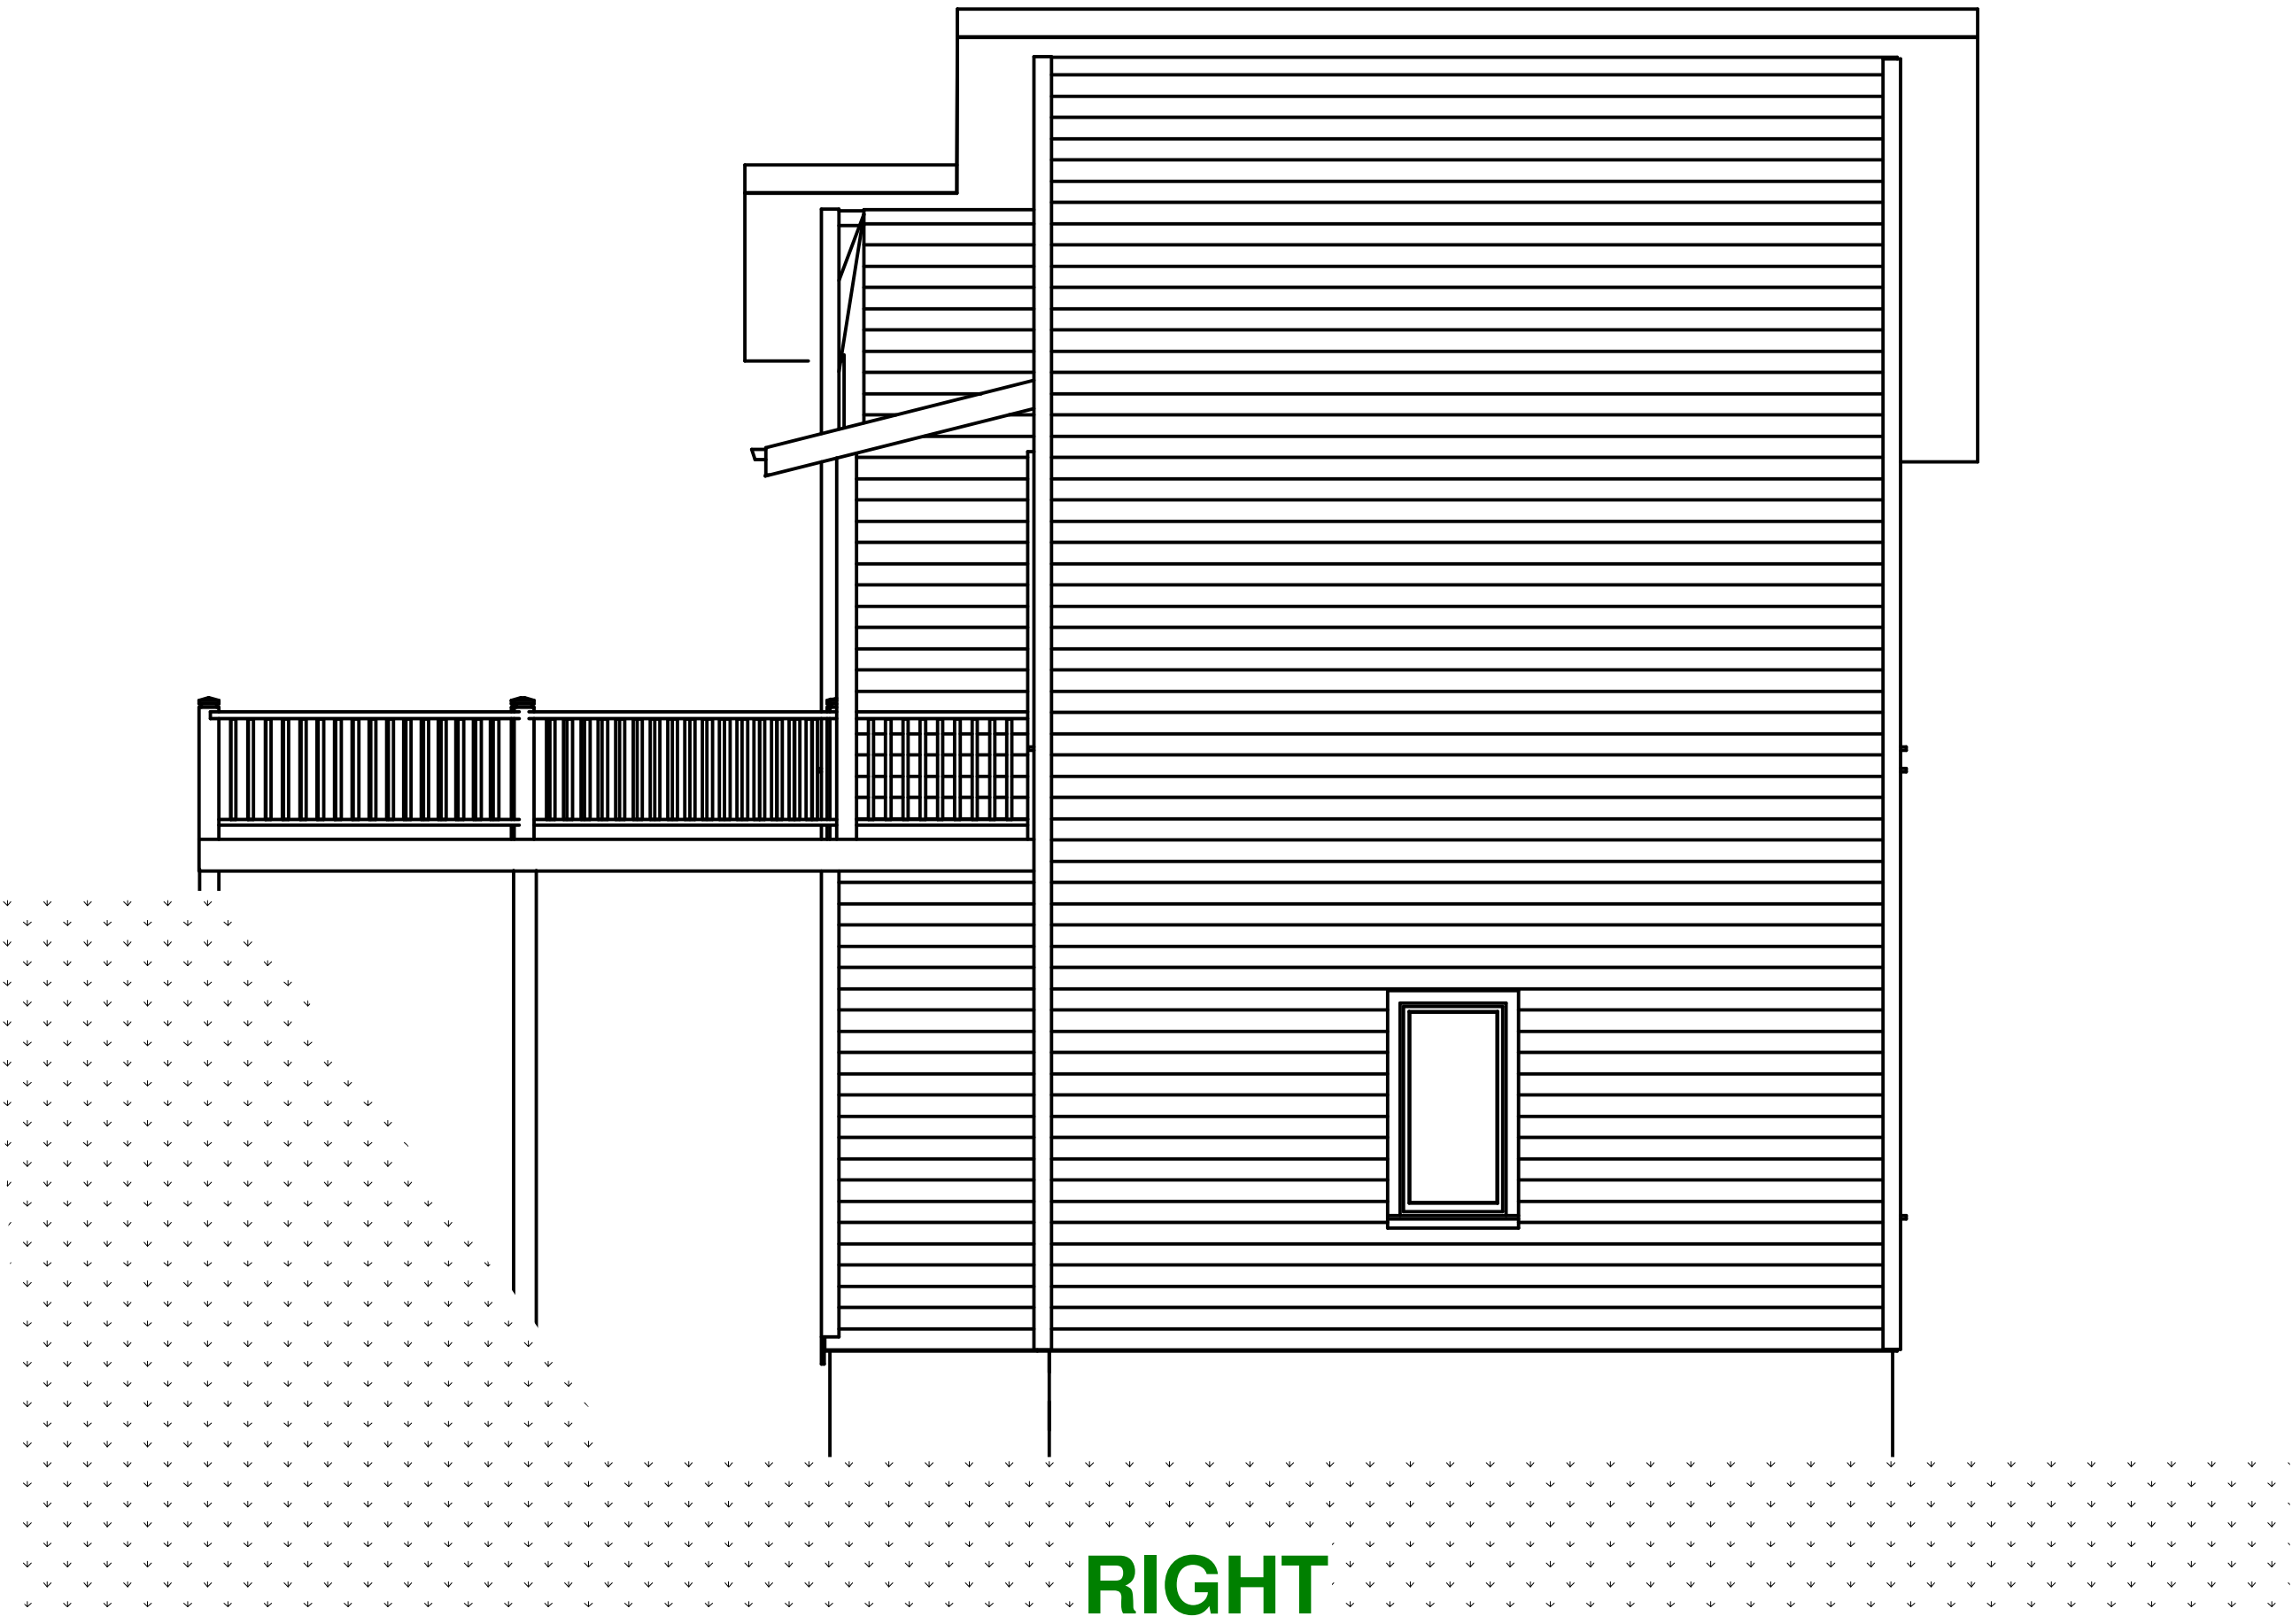


RIGHT



1/4" SCALE

To the best of my knowledge these plans are drawn to comply with owner's and/ or builder's specifications and any changes made on them after prints are made will be done at the owner's and / or builder's expense and responsibility. The contractor shall verify all dimensions and enclosed drawing.Chuck Snyder/Design by Snyder is not liable for errors once construction has begun. While every effort has been made in the preparation of this plan to avoid mistakes, the maker can not guarantee against human error. The contractor of the job must check all dimensions and other details prior to construction and be solely responsible thereafter.


1	
7/2/2015	
HUNTER--TERRACE	
PLAN NUMBER	
Design By Snyder Asheville, NC 828-779-5669	
	

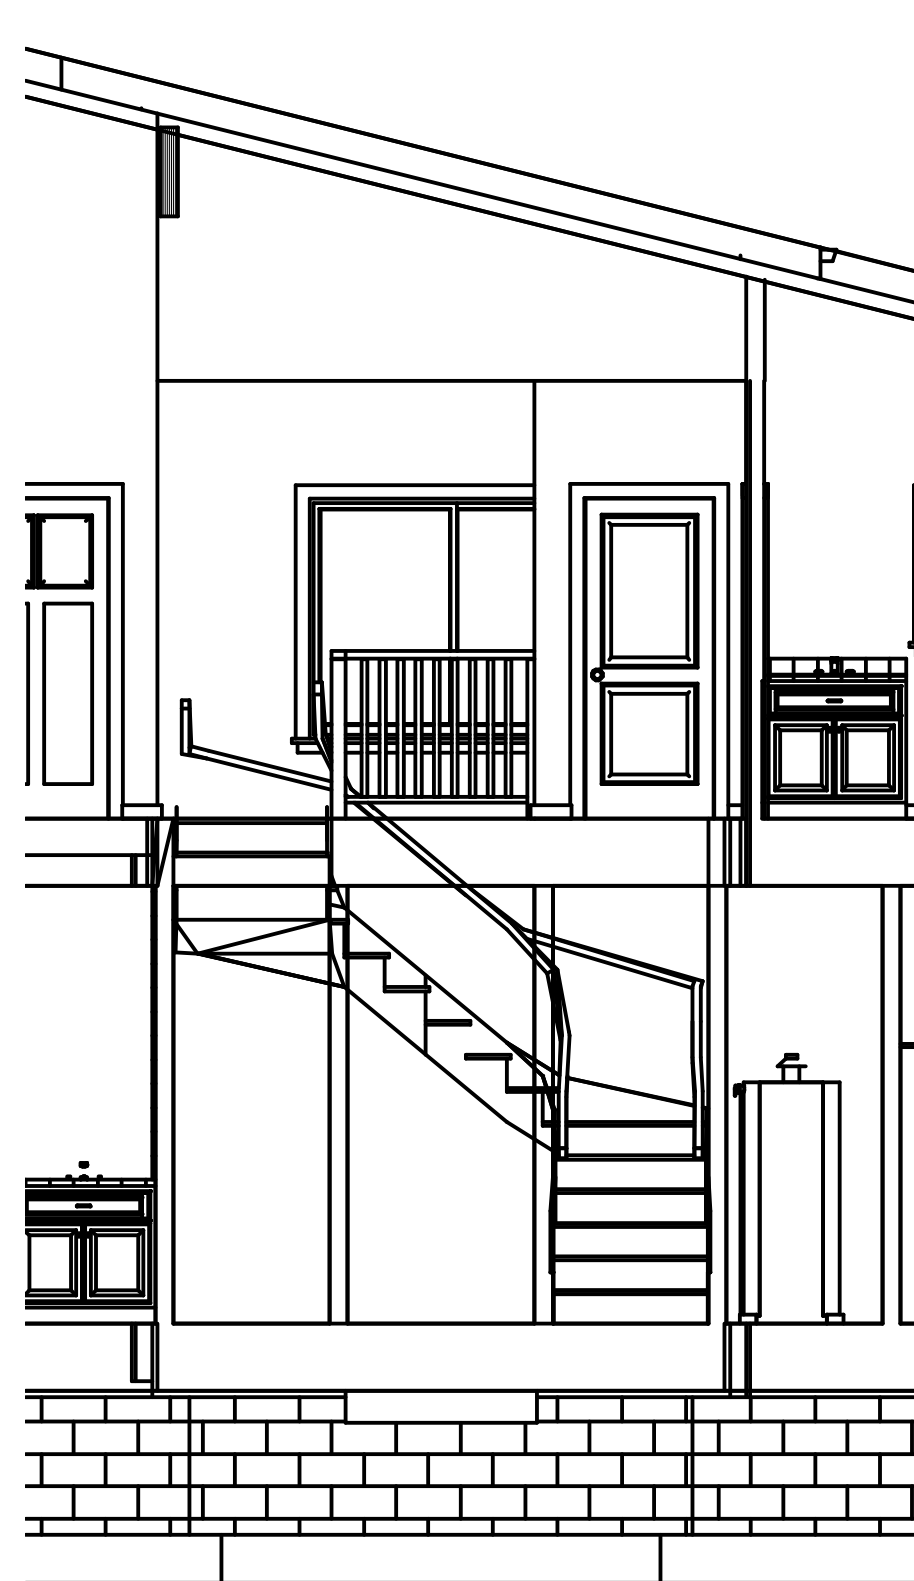

SECT @ STAIRS

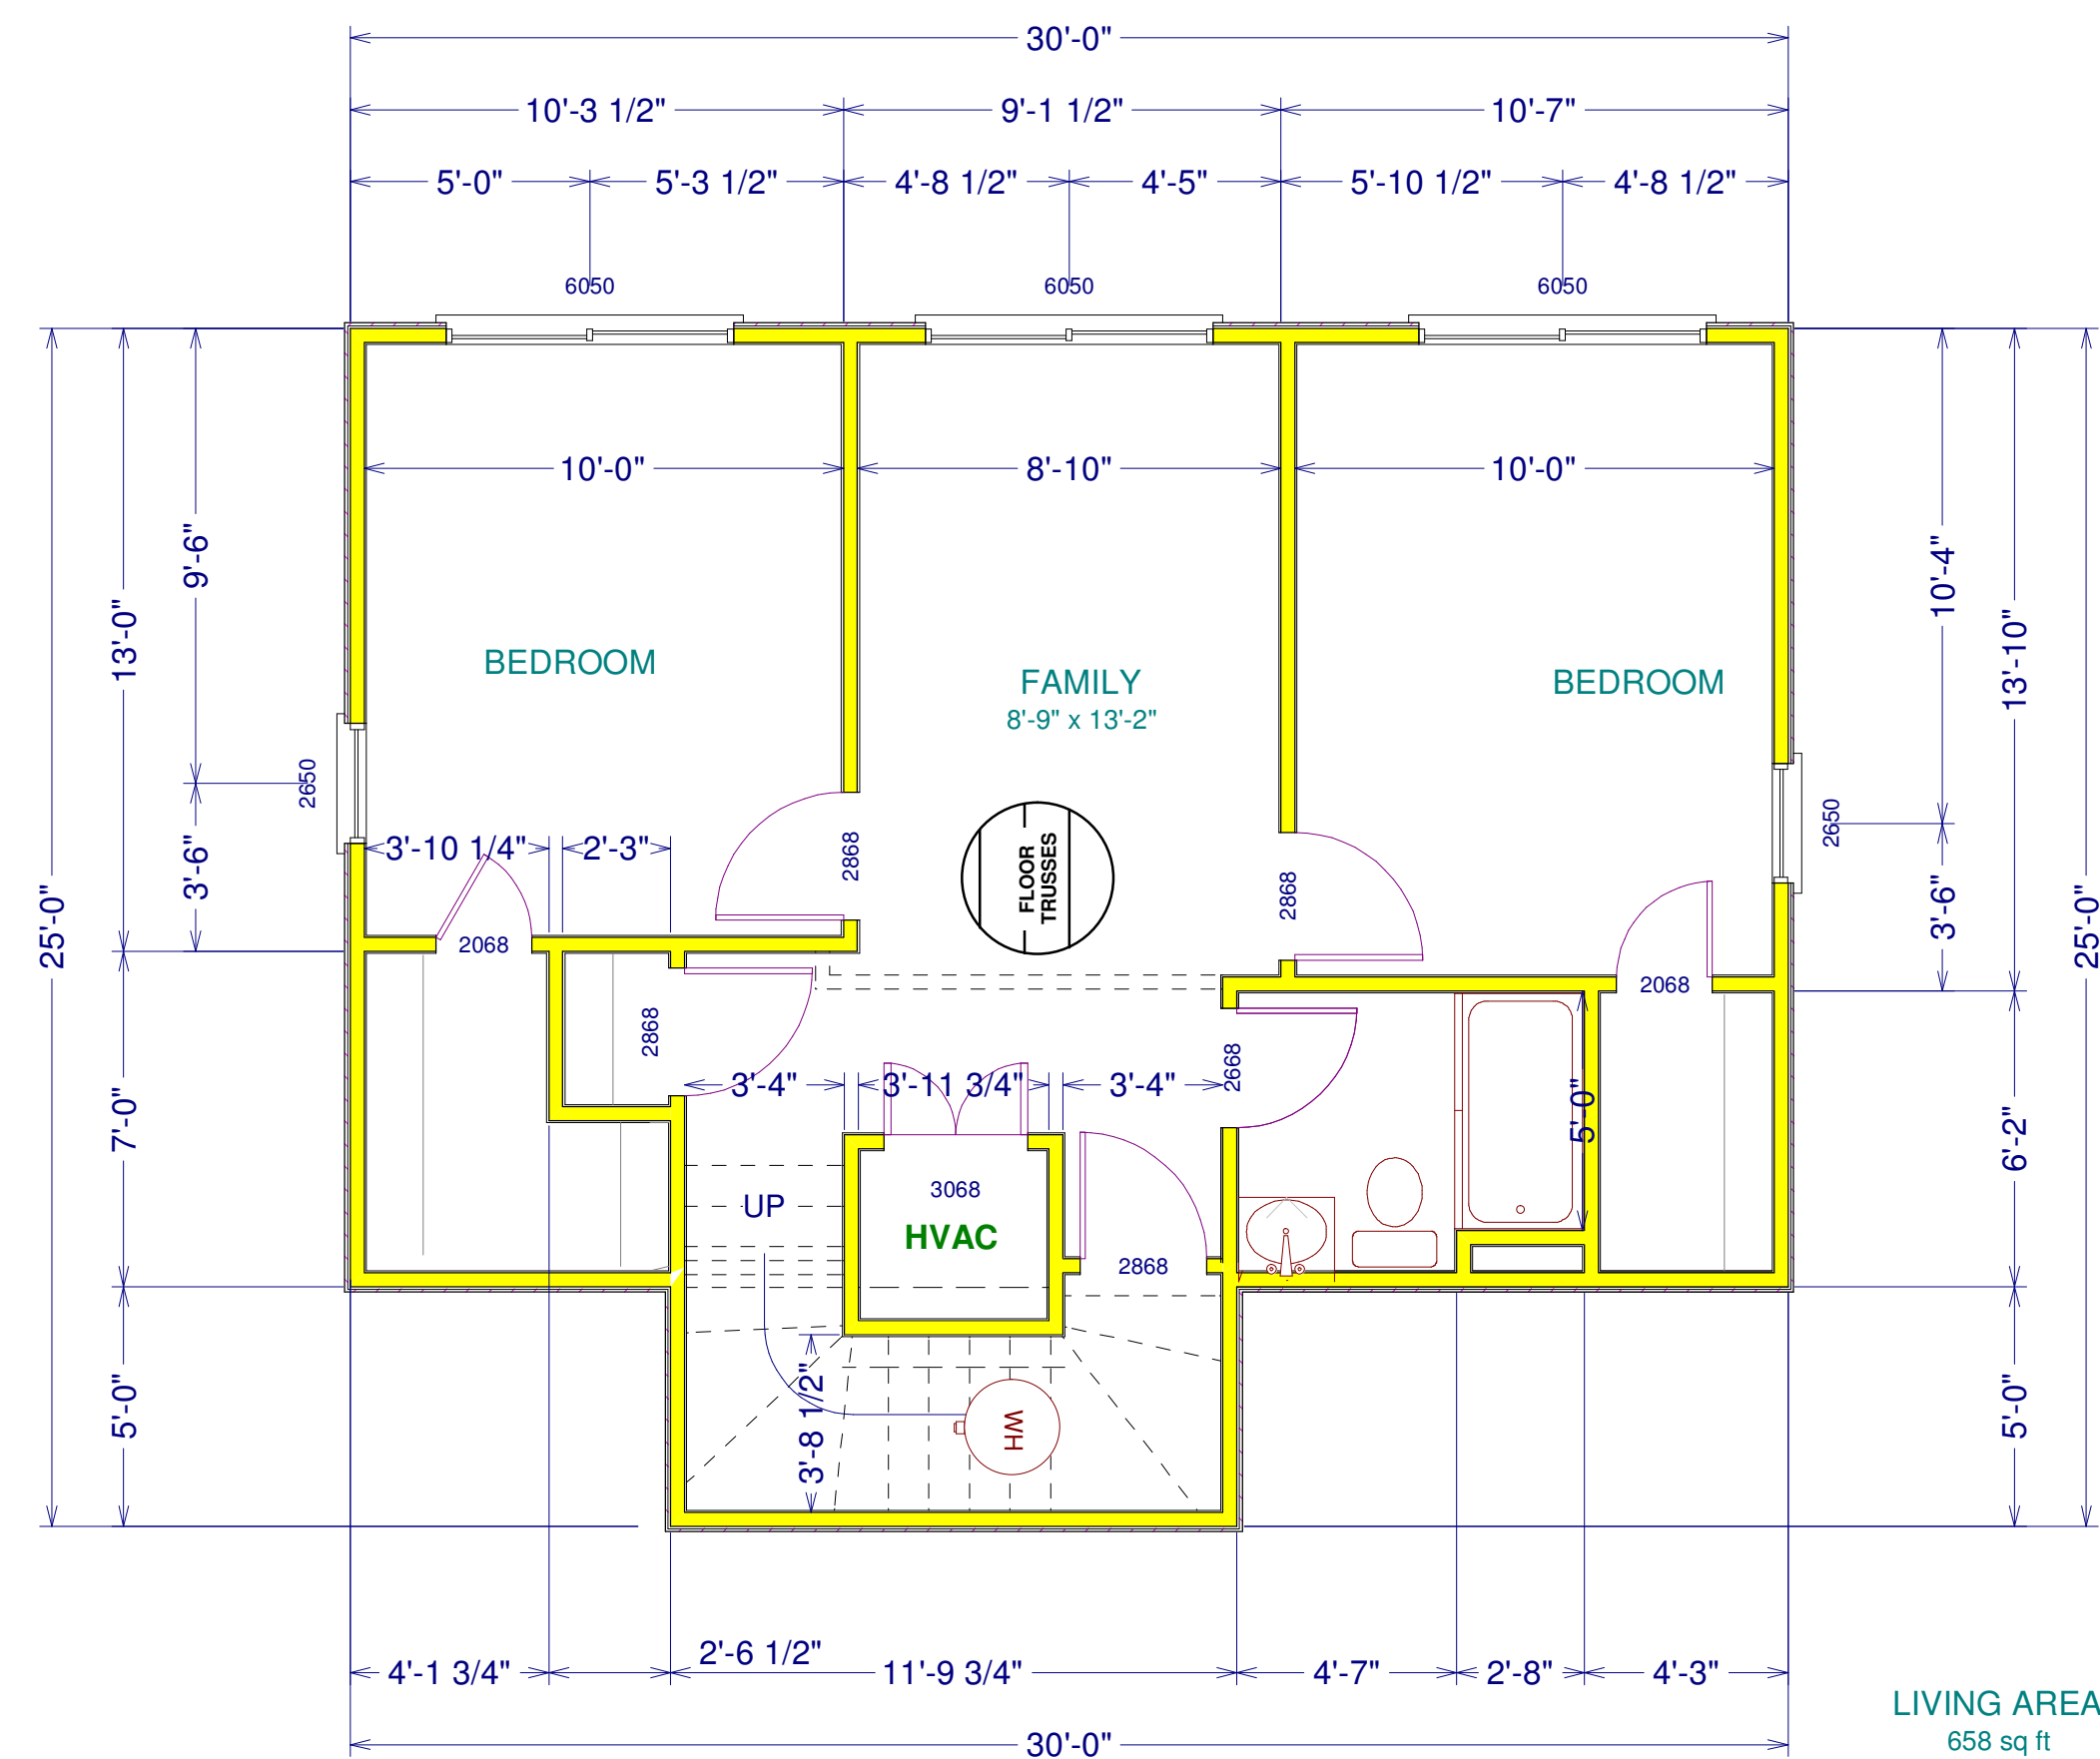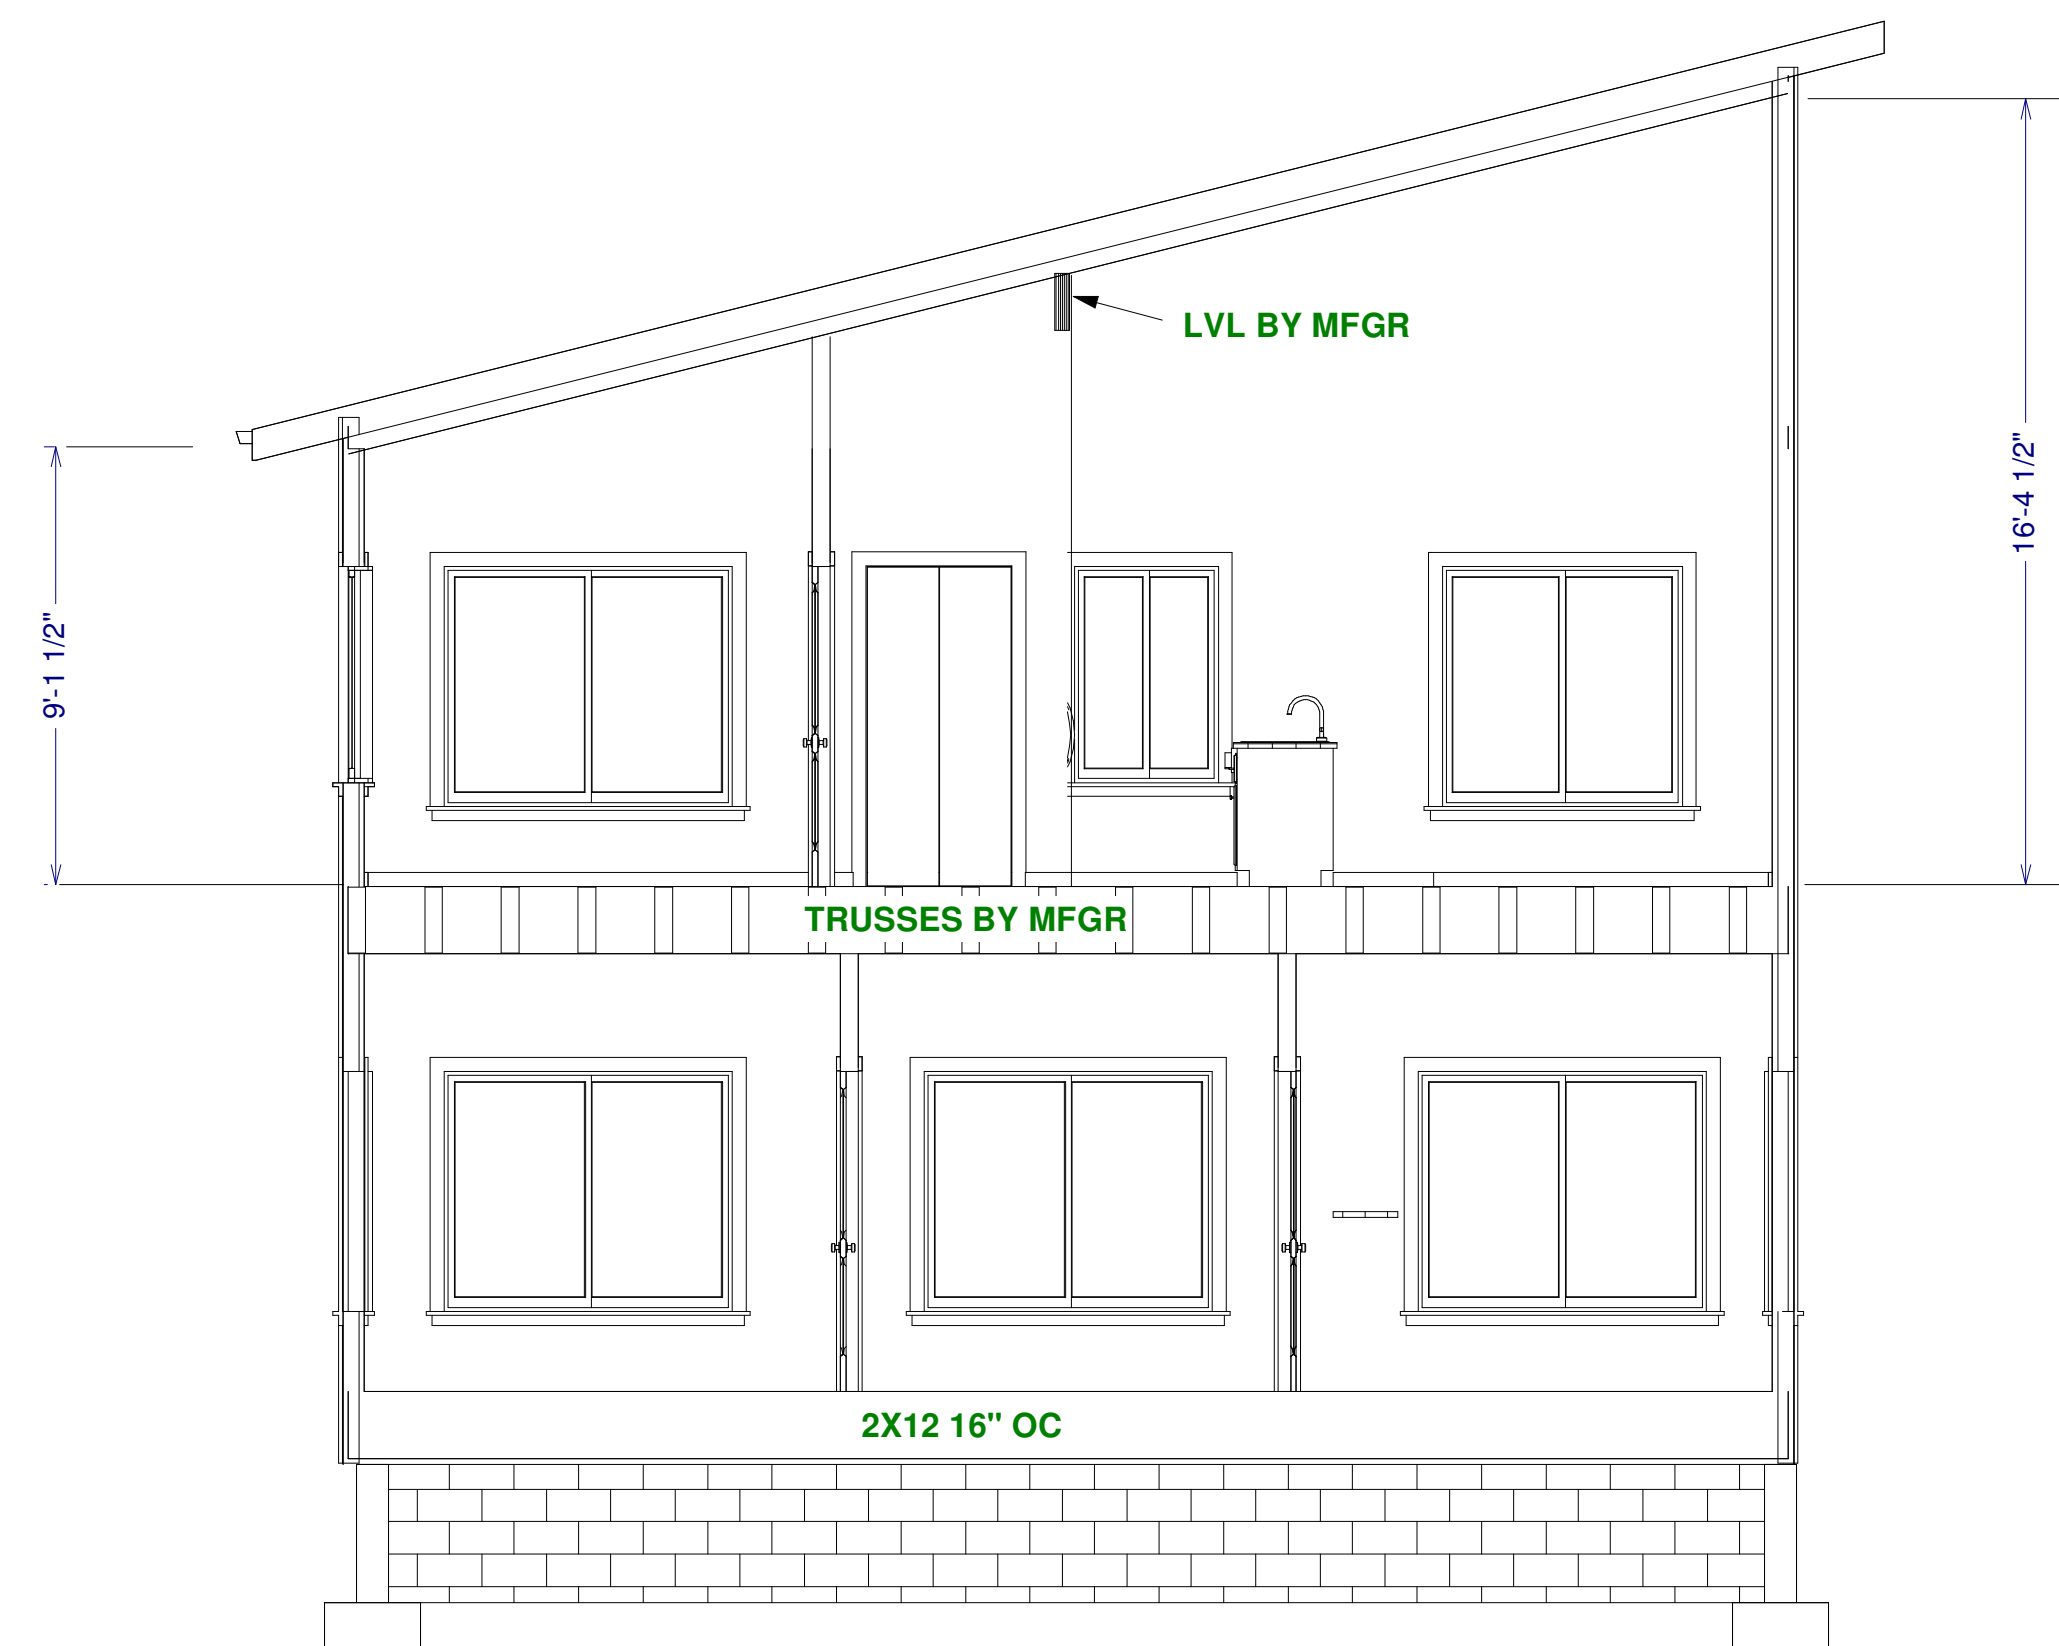

TERRACE LEVEL



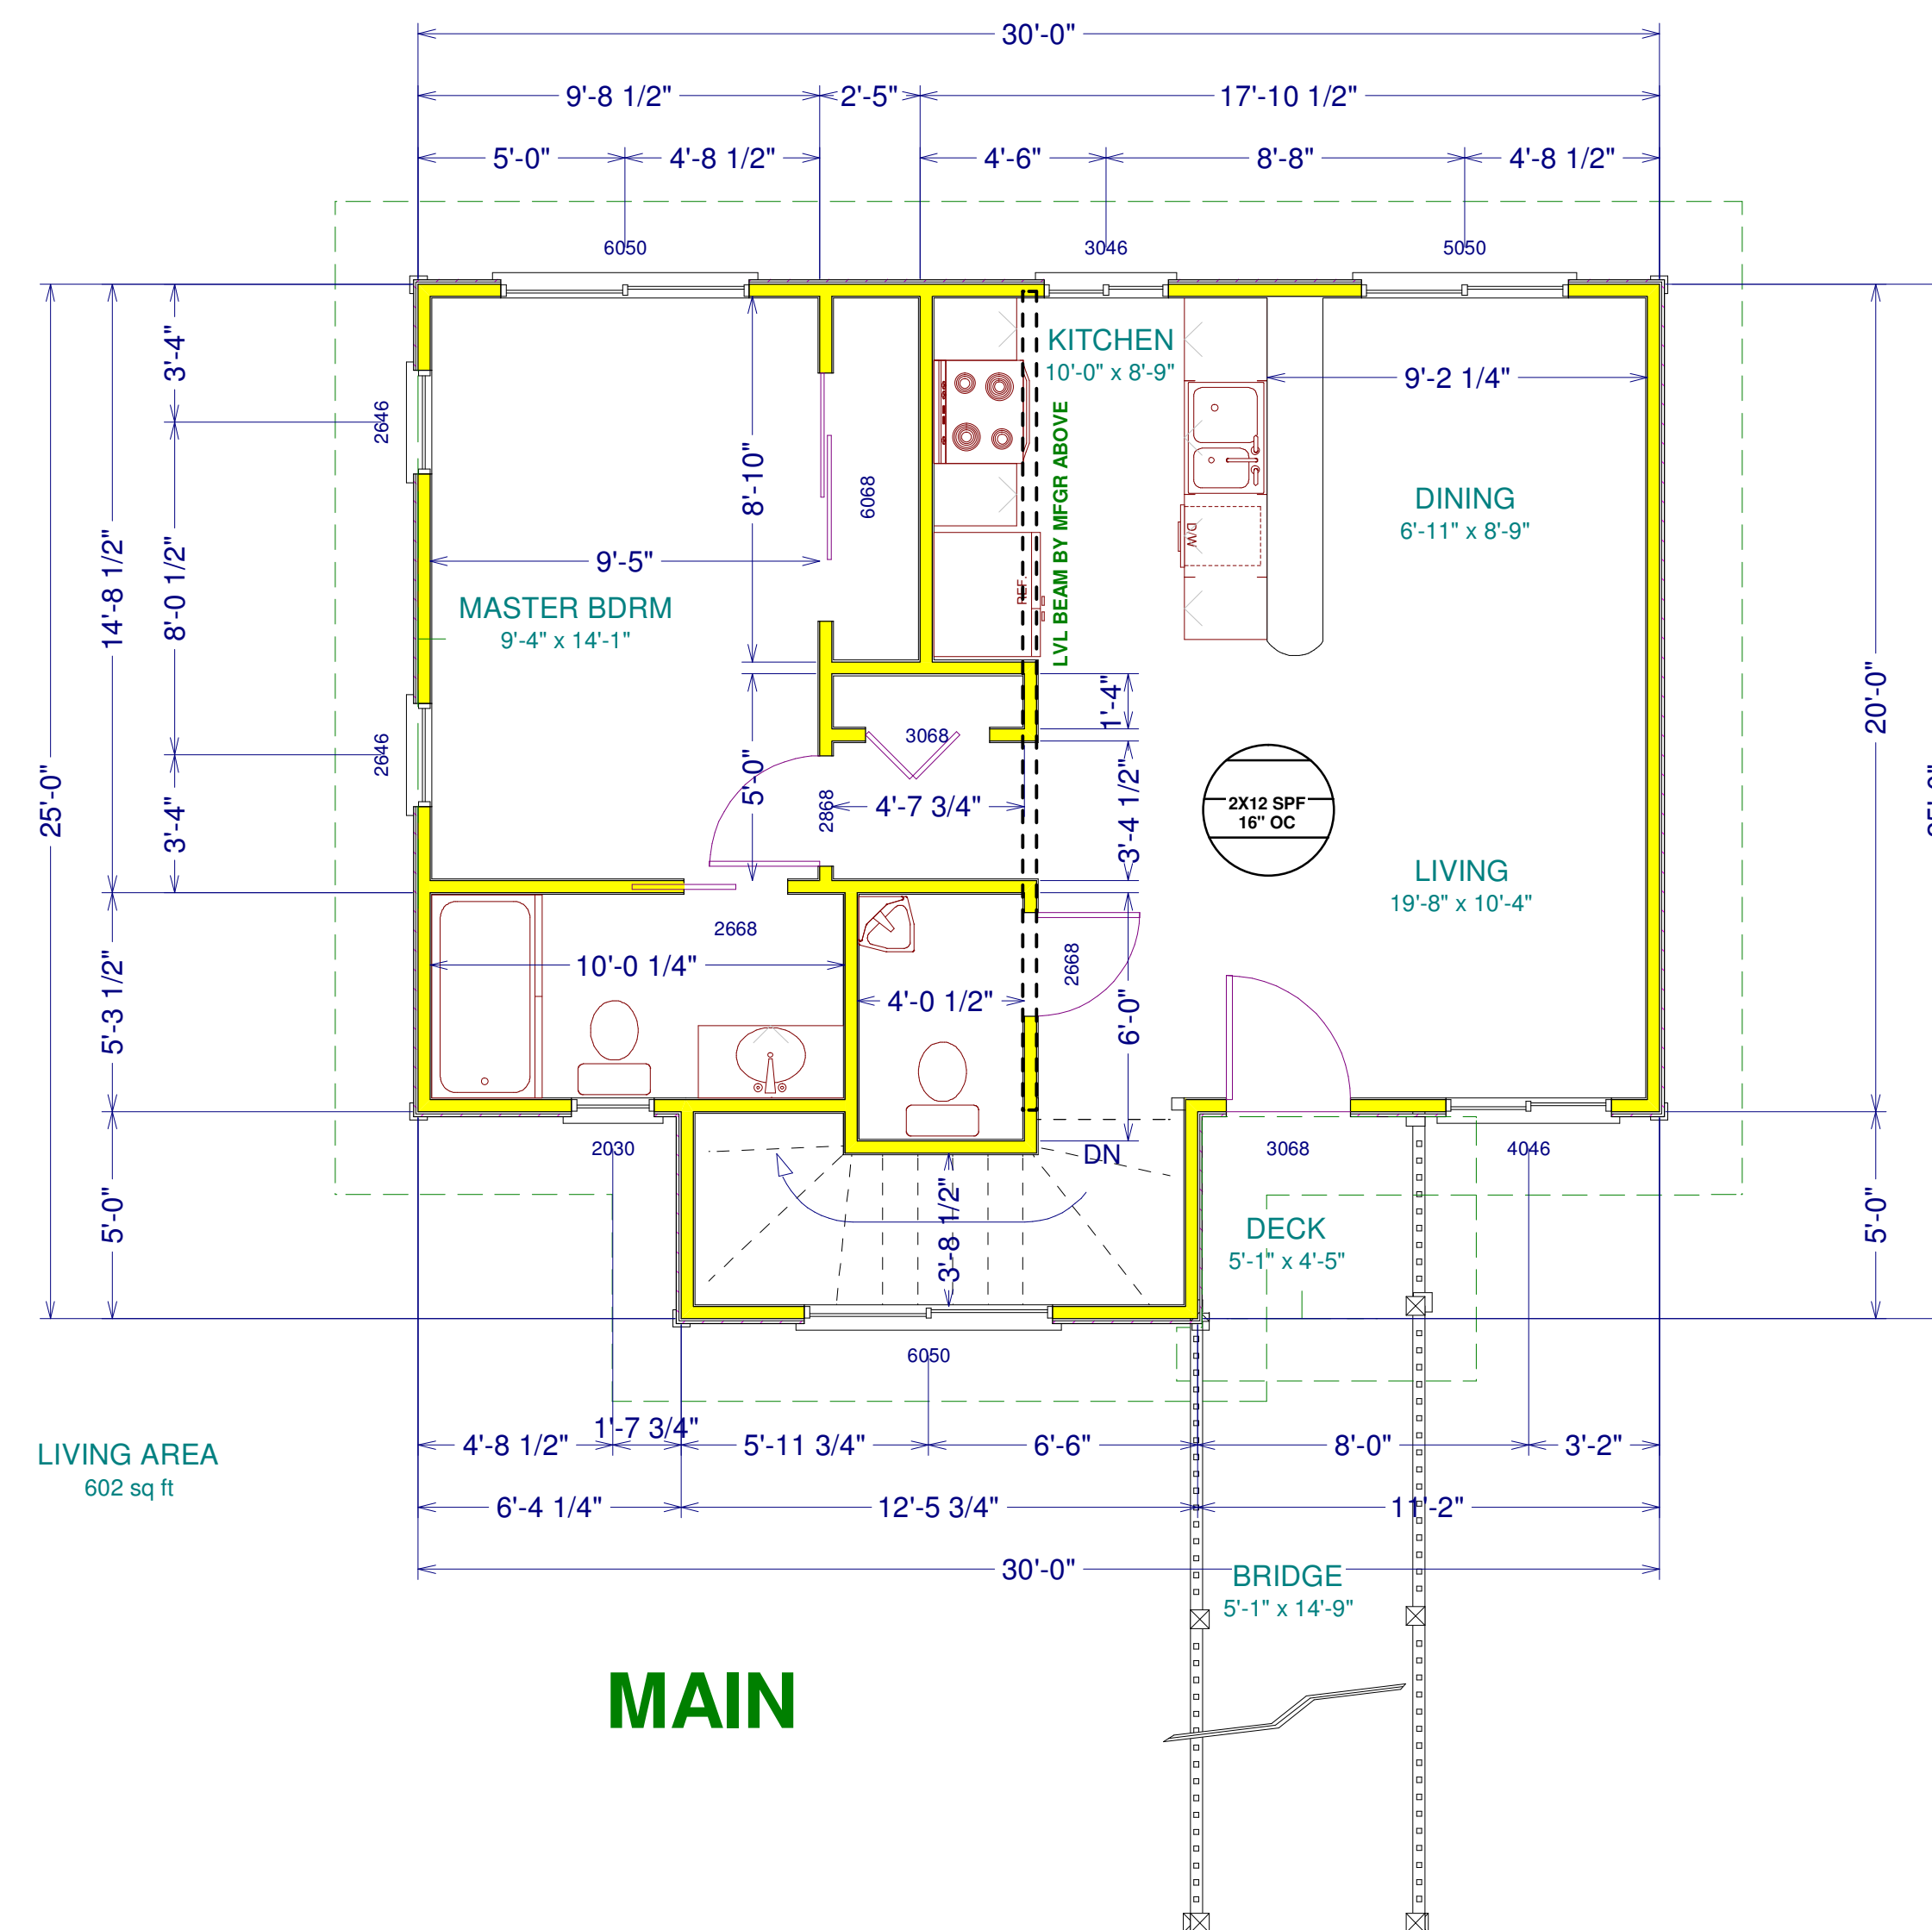


MAIN

1/4" SCALE

To the best of my knowledge these plans are drawn to comply with owner's and/ or builder's specifications and any changes made on them after prints are made will be done at the owner's and / or builder's expense and responsibility. The contractor shall verify all dimensions and enclosed drawing. Chuck Snyder/Design by Snyder is not liable for errors once construction has begun. While every effort has been made in the preparation of this plan to avoid mistakes, the maker can not guarantee against human error. The contractor of the job must check all dimensions and other details prior to construction and be solely responsible thereafter.

ROOF OVERVIEW

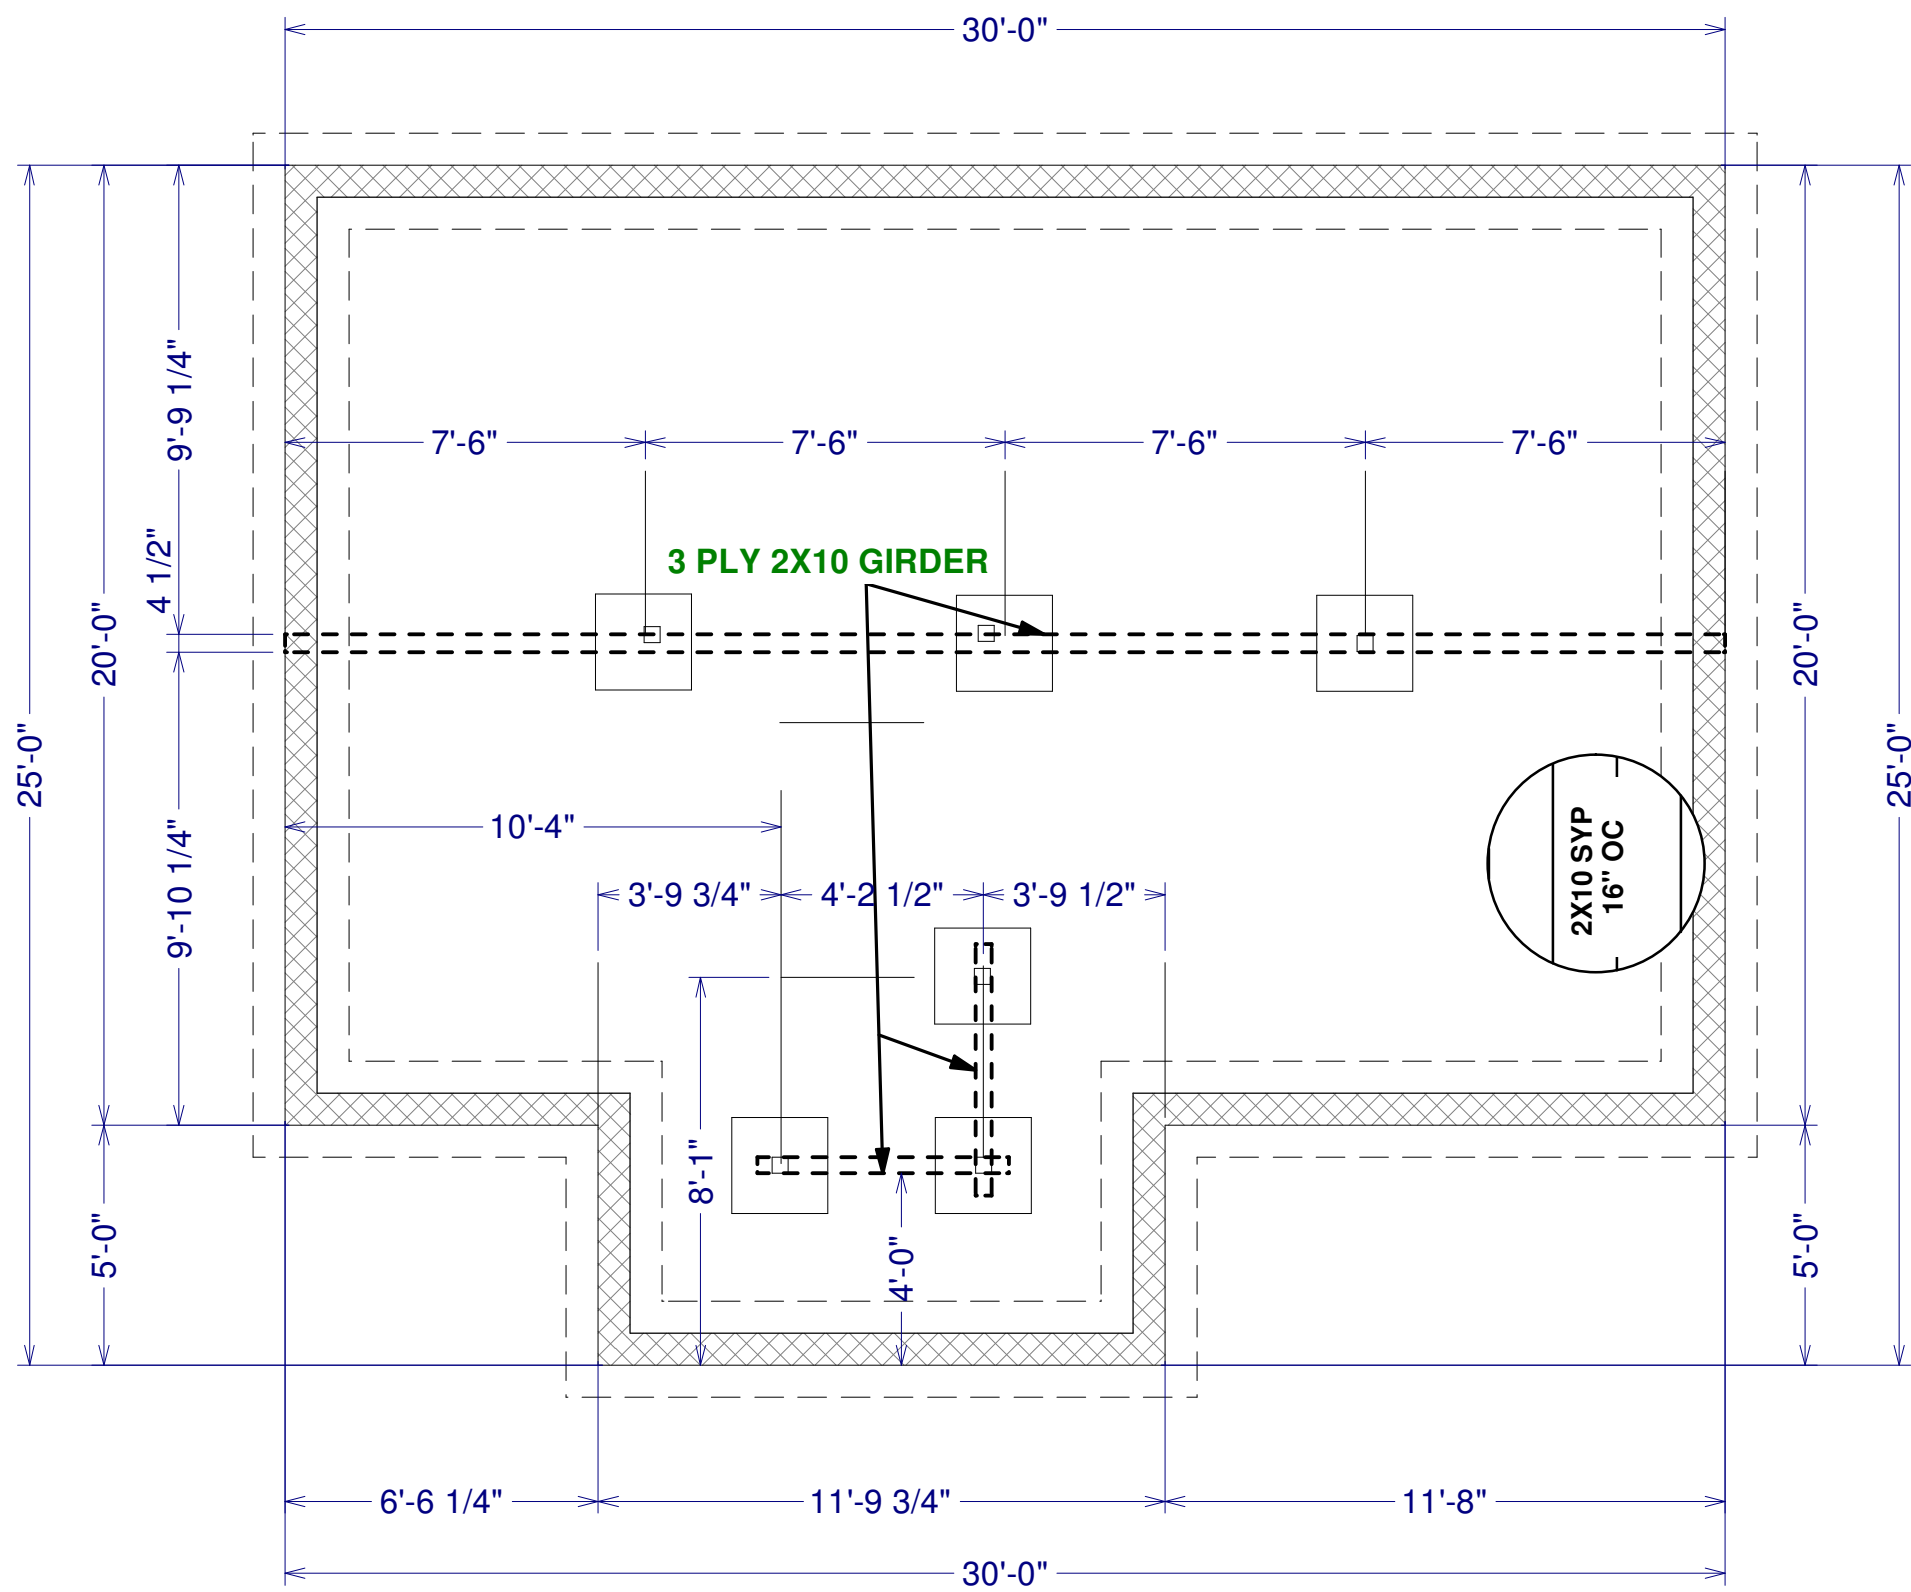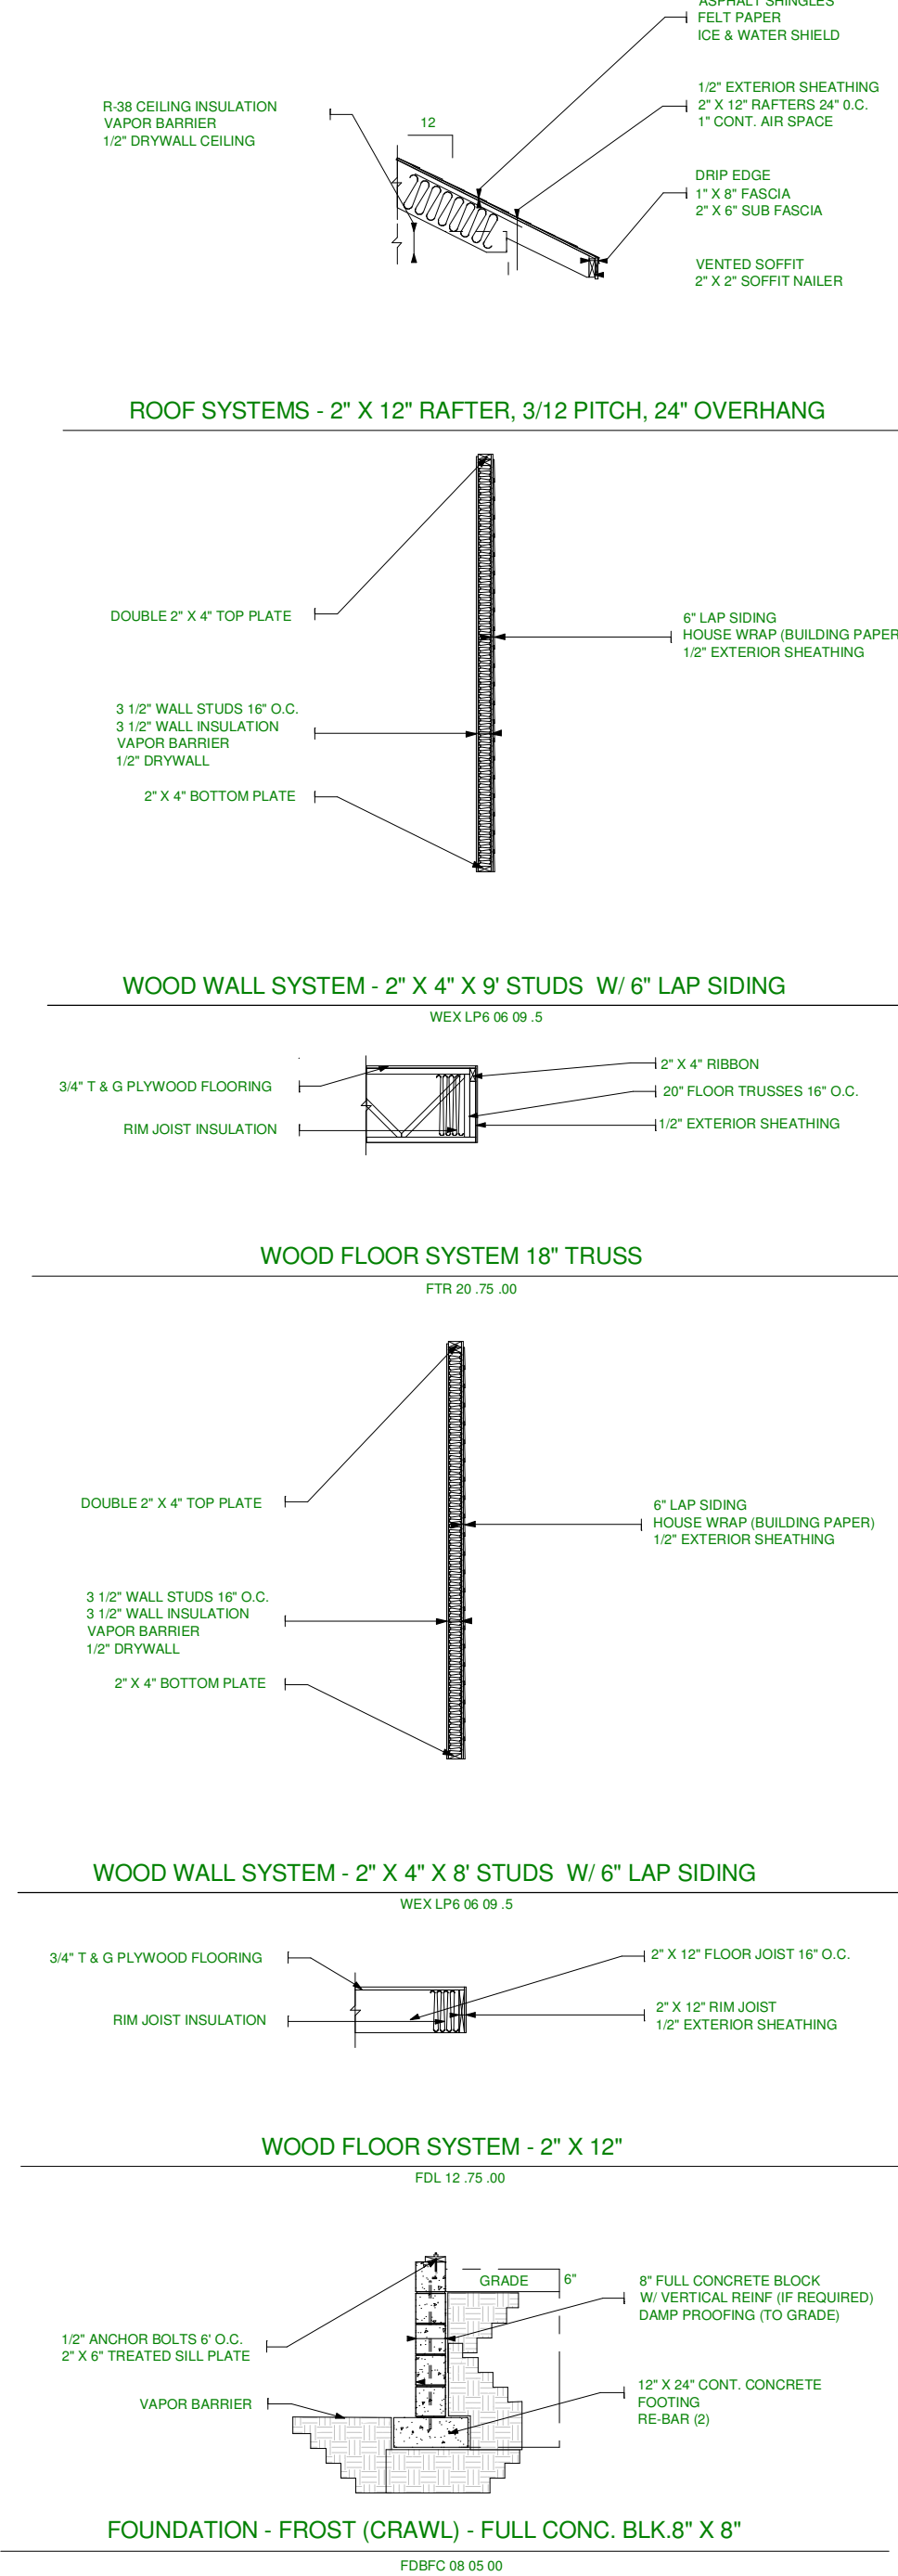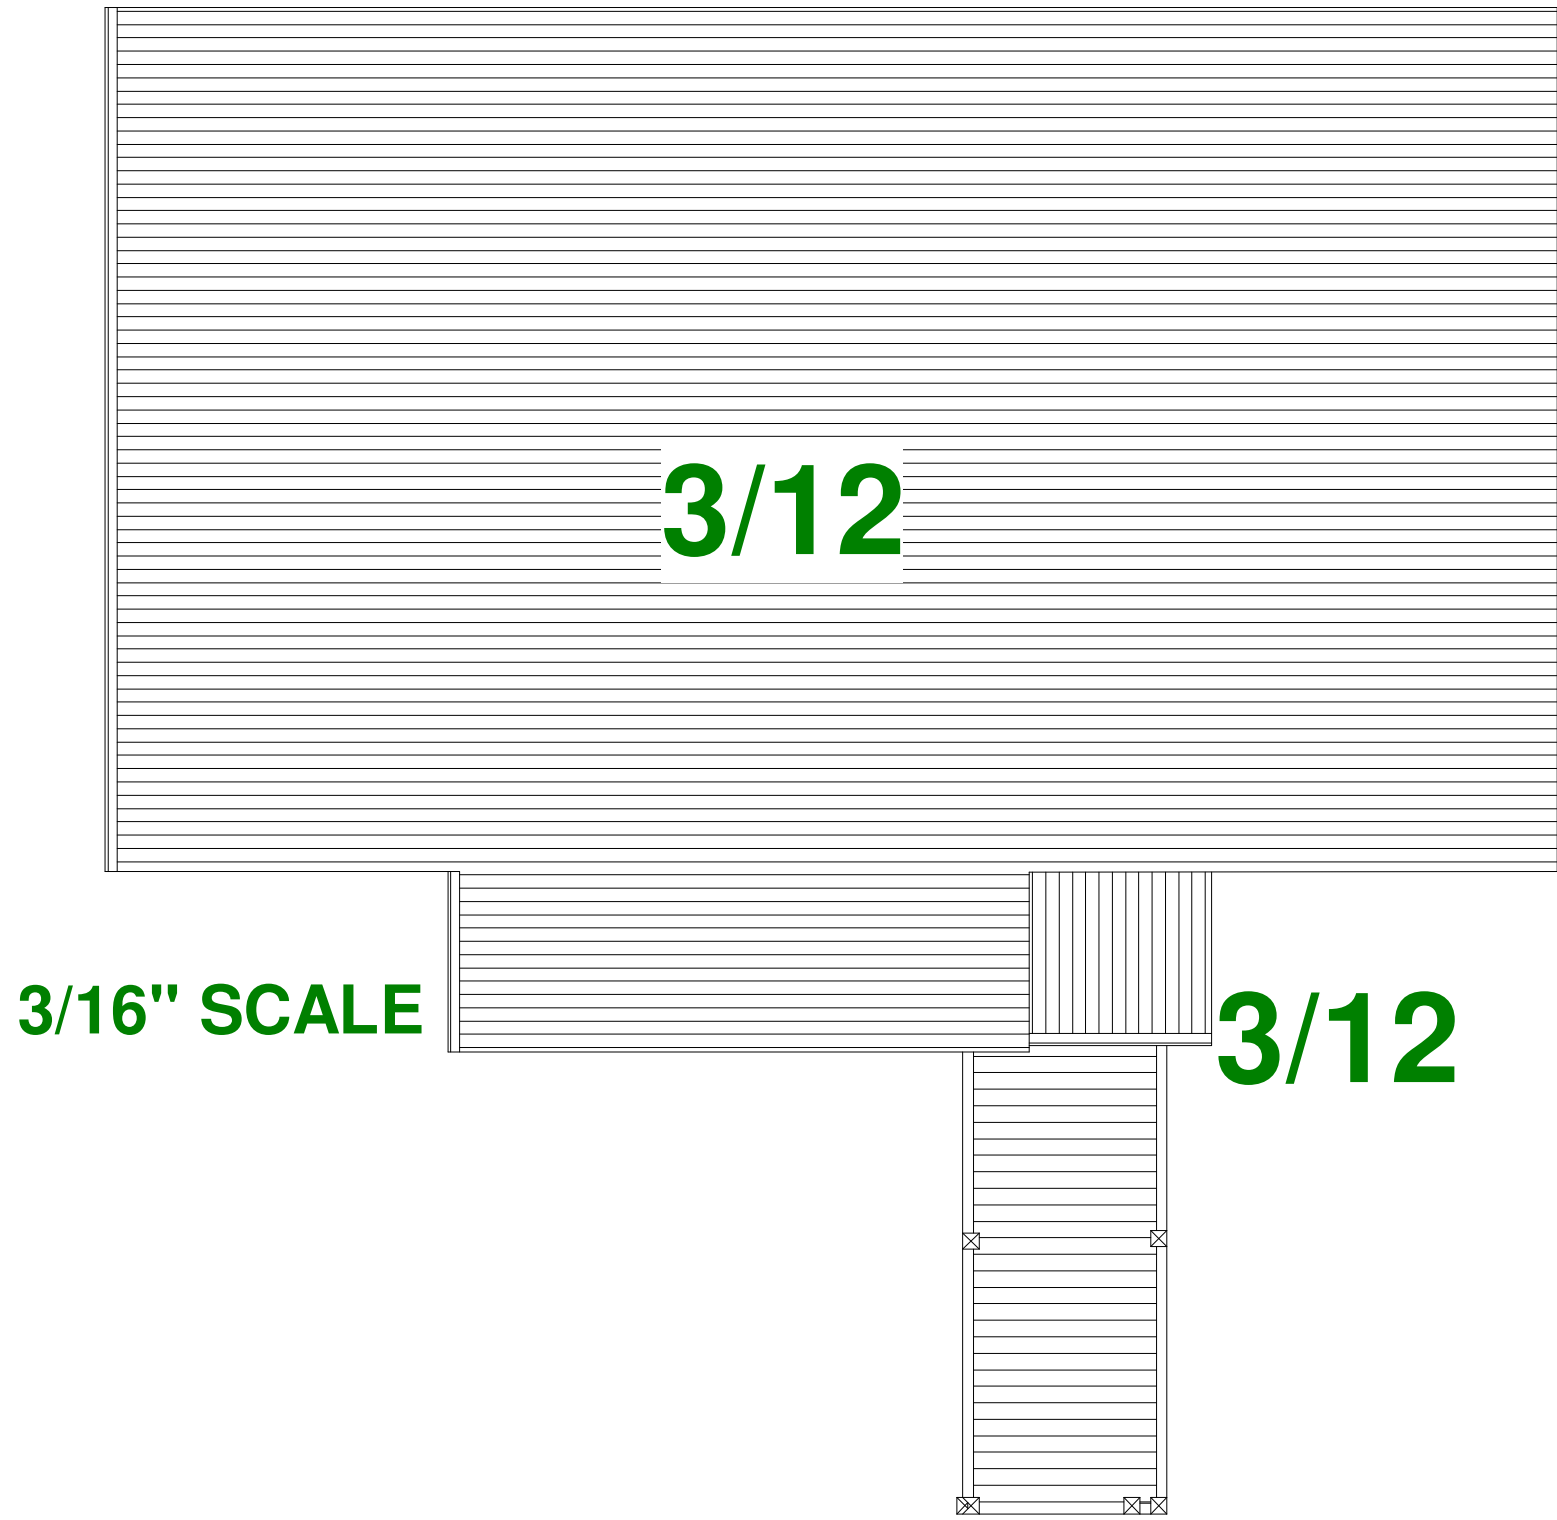

FOUNDATION

To the best of my knowledge these plans are drawn to comply with owner's and/ or builder's specifications and any changes made on them after prints are made will be done at the owner's and / or builder's expense and responsibility. The contractor shall verify all dimensions and enclosed drawing.Chuck Snyder/Design by Snyder is not liable for errors once construction has begun. While every effort has been made in the preparation of this plan to avoid mistakes, the maker can not guarantee against human error. The contractor of the job must check all dimensions and other details prior to construction and be solely responsible thereafter.

1/4" SCALE